

23'3" X 42'4" OASIS

ACCEPTED BY


A	18'7"	K	6'
B	42'4"	L	13'
D	3'4"	M	19'4"
E	3'8"	M2	-
F	7'	T	-
G	10'7"	S	-
H	4'	N	-
I	4'	P	-
J	4'	U	-

NSPI TYPE

0

SQ. FOOTAGE

867

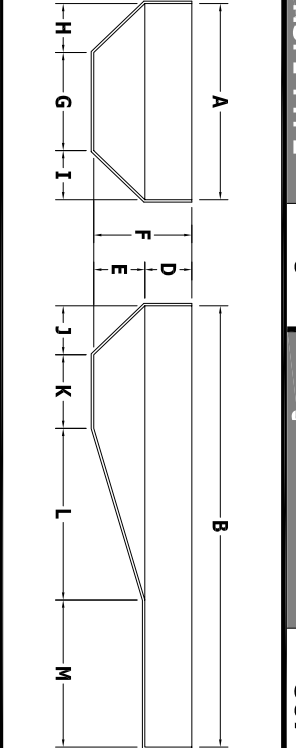


PURCHASE ORDER
SAVIDGE

DATE

A	18'7"	K	6'
B	42'4"	L	13'
D	3'4"	M	19'4"
E	3'8"	M2	-
F	7'	T	-
G	10'7"	S	-
H	4'	N	-
I	4'	P	-
J	4'	U	-

40	HP599	BRACE
1	HS107N	STRAIGHT 8' STEP

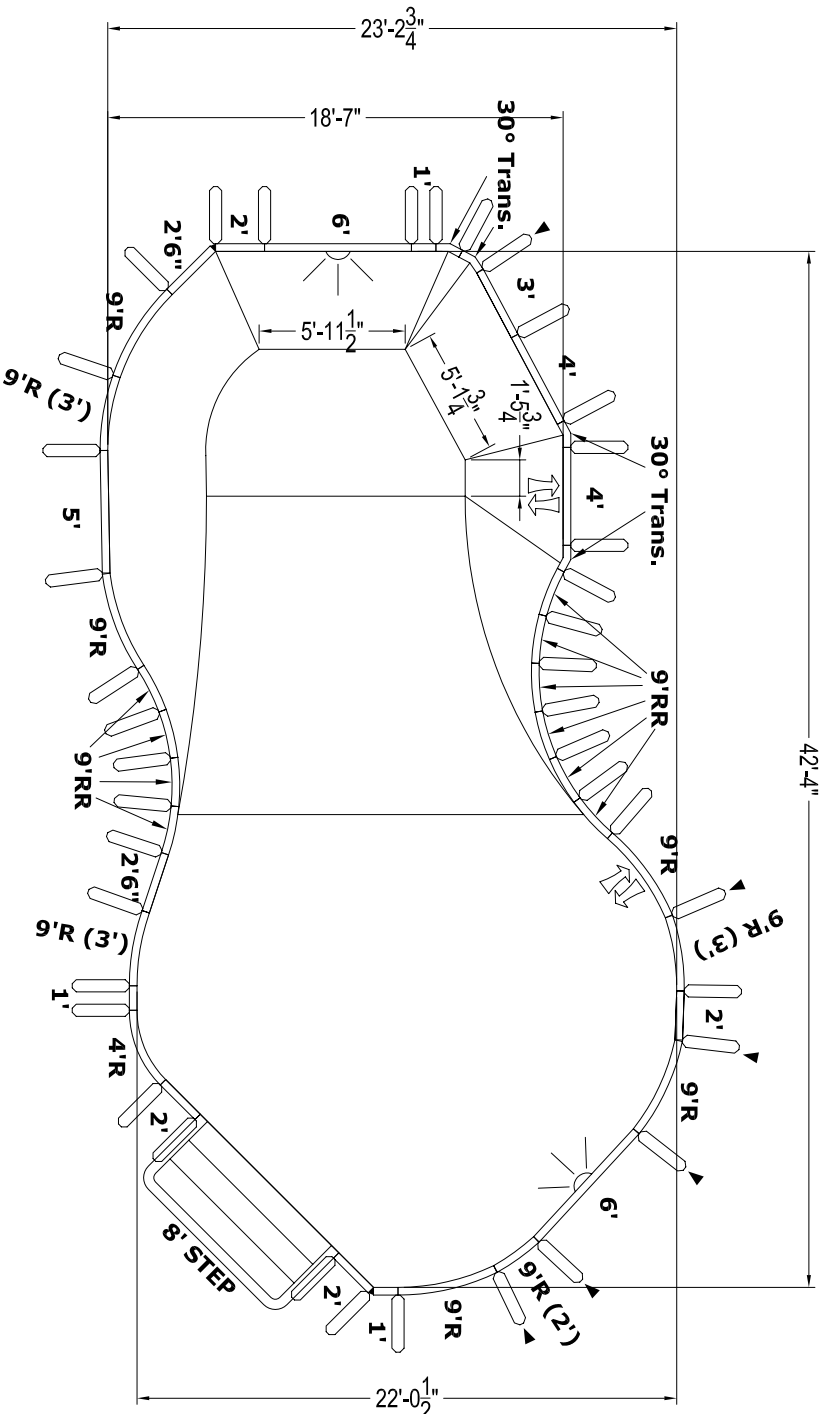

GENERAL NOTES

1. These are finished dimensions ready for the liner.
2. Dimensions are from inside pool panels.
3. The water level should be no more than 6" below the coping receptor (hangtab) slot.

EXCAVATION NOTES

1. Rough excavation should be 2" to 3" deeper in each instance.
2. Soil to have minimum bearing capacity of 2000 P.S.F.
3. Locate top of pool at least 6" above surrounding land elevation.
4. See Panel Shell Detail for excavation around pool.
5. Fill voids under base of panels and lamp well.
6. Backfill with non-expansive material.


ADDITIONAL NOTES

THIS DOCUMENT IS FOR ILLUSTRATIVE PURPOSES ONLY. The dealer or contractor who sells or installs your pool is an independent contractor and is not an agent of the Manufacturer. The construction methods illustrated here are suggestions and apply only to normal ground conditions. There may be additional precautions and/or methods of construction. Proper installation is the responsibility of the dealer/contractor.

BILL OF MATERIALS

QTY	PART	DESCRIPTION
2	HP506L	6' PANEL (LIGHT)
1	HP505	5' PANEL
1	HP504	4' PANEL
1	HP504A	4' PANEL (A/G)
1	HP503	3' PANEL
2	HP583S	26" SPECIAL PANEL
4	HP502	2' PANEL
3	HP501	1' PANEL
5	HP359	9R PANEL
1	HP359A	9R PANEL (A/G)
3	HP125D	(9R) 3 ROMAN INSERT
1	HP110D	(9R) 2 OVAL INSERT
10	HP319N	9R REVERSE
1	HP354	4R PANEL
4	HP521	30° LAZY-ELL PANEL
2	H01576	45° WEDGE
6	HP126	5° WEDGE

PANEL SHELF DETAIL

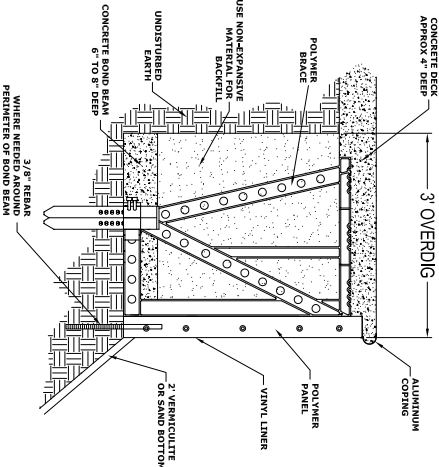

NO DIVING WARNING

NO DIVING WARNING STICKERS MUST BE INSTALLED IN NO DIVING AREAS ACCORDING TO NSPI SPECIFICATIONS.



PRE-CUT PANEL LEGEND



543 South Main Street - Sweetwater, TN 37874

DATE
JUN 2006

PANEL LINE
PINNACLE

DRAWING NUMBER
OA234297P-SAVIDGE