


14' X 28' RECTANGLE 2' RADIUS

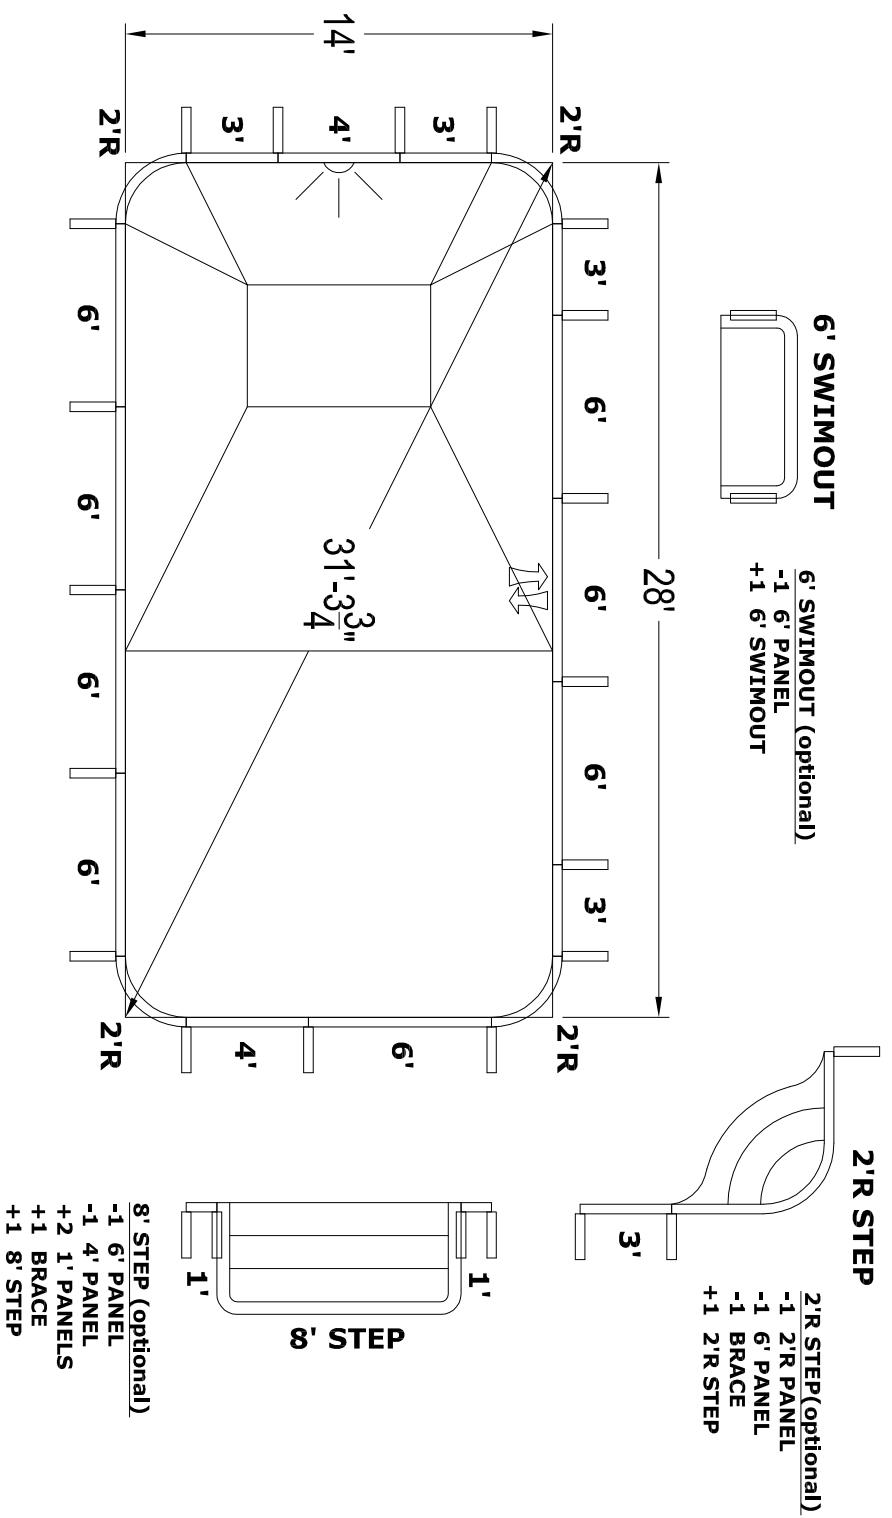

GENERAL NOTES

EXCAVATION NOTES


ADDITIONAL NOTES

- These are finished dimensions ready for the liner.
 - Dimensions are from inside pool panels.
 - The final water level should be to the middle of the skimmer opening(s).
- Rough excavation should be 2" deeper in each instance.
 - Soil to have minimum bearing capacity of 2000 P.S.F.
 - Locate top of pool at least 6" above surrounding land elevation.
 - See "Over Dig" for excavation around pool.
 - Fill voids under base of panels and lamp well.
 - Backfill with non-expansive material.
- THIS DOCUMENT IS FOR ILLUSTRATIVE PURPOSES ONLY. The dealer or contractor who sells or installs your pool is an independent contractor and is not an agent of the Manufacturer. The construction methods illustrated here are suggestions and apply only to normal ground conditions. There may be additional precautions and/or methods of construction. Proper installation is the responsibility of the dealer/contractor.

DIMENSIONS

A	14'	K	4'
B	28'	L	8'
D	3'4"	M	12'
E	2'8"	M2	-
F	6'	T	-
G	6'	S	-
H	4'	N	-
I	4'	P	-
J	4'	U	-

-	-	SQ. FOOTAGE	392
PERIMETER	80'7"	GALLONS	10963

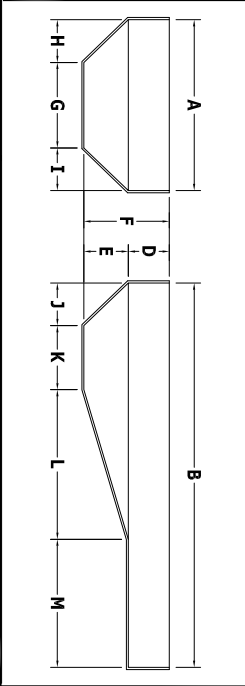

OVERDIG DETAIL

BILL OF MATERIALS

QTY	PART	DESCRIPTION
7	HP206	6' PANEL
1	HP206A	6' PANEL (A/G)
1	HP204	4' PANEL
1	HP204L	4' PANEL (LIGHT)
4	HP203	3' PANEL
4	HP252M	2'R PANEL
18	HP199	BRACE


COPING LAYOUT

NOTE: REFER TO INSTALLATION MANUAL FOR MORE INFO.

NO DIVING WARNING

ATTENTION DEALER/BUILDER:
It is your responsibility to ensure the safety package provided is delivered to the pool owner and that the "NO DIVING" labels are properly installed.

NO DIVING WARNING LABELS MUST BE INSTALLED IN NO DIVING AREAS ACCORDING TO NSPI SPECIFICATIONS

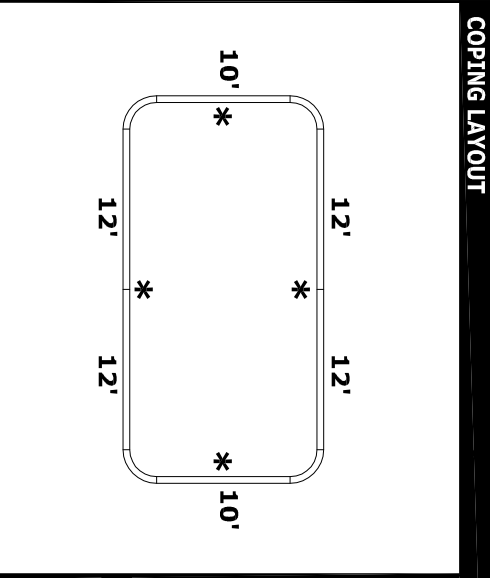

ADANGER
NO DIVING
SHALLOW WATER

SUGGESTED LABEL LOCATIONS ARE SPECIFIED IN THE COPING LAYOUT

PRE-CUT PANEL LEGEND

LIGHT

AQUAGENIE

DATE: JAN 2012

PANEL LINE: CORNERSTONE

DRAWING TITLE: 14' X 28' RECTANGLE 2' RADIUS

DRAWING NUMBER: 20112-PWH

HYDRA POOLS
543 South Main Street - Sweetwater, TN 37874