


16'6" X 32'6" GRECIAN - WEDGE

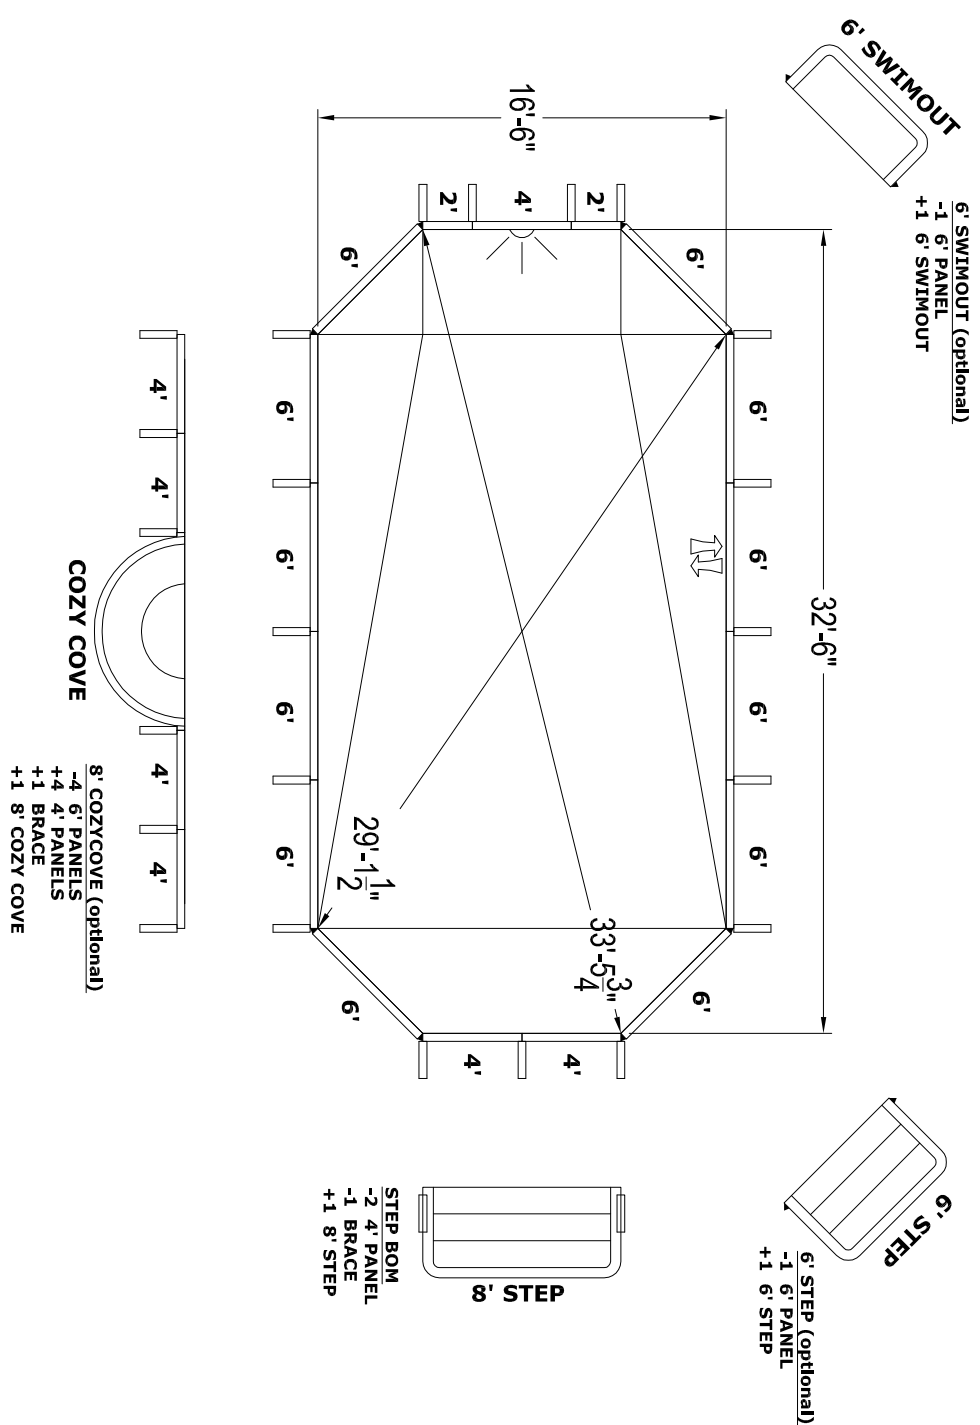

GENERAL NOTES

EXCAVATION NOTES

ADDITIONAL NOTES

- These are finished dimensions ready for the liner.
 - Dimensions are from inside pool panels.
 - The final water level should be to the middle of the skimmer opening(s).
- Rough excavation should be 2" deeper in each instance.
 - Soil to have minimum bearing capacity of 2000 P.S.F.
 - Locate top of pool at least 6" above surrounding land elevation.
 - See 'Overdig Detail' for excavation around pool.
 - Fill voids under base of panels and lamp well.
 - Backfill with non-expansive material.
- THIS DOCUMENT IS FOR ILLUSTRATIVE PURPOSES ONLY. The dealer or contractor who sells or installs your pool is an independent contractor and is not an agent of the Manufacturer. The construction methods illustrated here are suggestions and apply only to normal ground conditions. There may be additional precautions and/or methods of construction. Proper installation is the responsibility of the dealer/contractor.


DIMENSIONS

LETTER	VALUE	LETTER	VALUE	SQ. FOOTAGE	GALLONS
A	16'6"	K	-	-	536
B	32'6"	L	24'	-	17000
D	3'4"	M	4'3"	-	-
E	2'8"	M2	-	-	-
F	6'	T	-	-	-
G	8'	S	-	-	-
H	4'3"	N	-	-	-
I	4'3"	P	-	-	-
J	4'3"	U	-	-	-
PERIMETER		88'1"		SQ. FOOTAGE	536
GALLONS		17000			


BILL OF MATERIALS

QTY	PART	DESCRIPTION
11	HP206	6' PANEL
1	HP206A	6' PANEL (A/G)
2	HP204	4' PANEL
1	HP204L	4' PANEL (LIGHT)
2	HP202	2' PANEL
8	HP213	45° WEDGE
17	HP199	BRACE

OVERDIG DETAIL

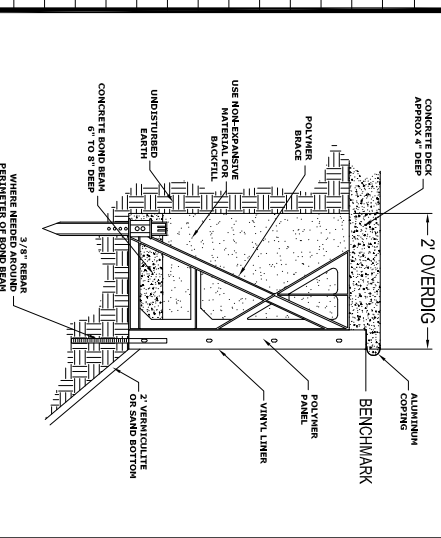

COPING LAYOUT

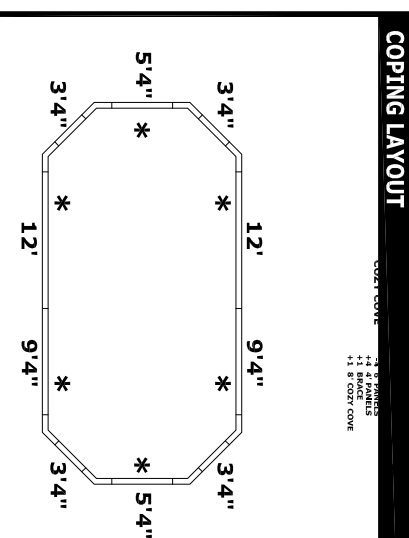

NO DIVING WARNING

ATTENTION DEALER/BUILDER: It is your responsibility to ensure the safety package provided is delivered to the pool owner and that the "NO DIVING" labels are properly installed.

NO DIVING WARNING LABELS MUST BE INSTALLED IN NO DIVING AREAS ACCORDING TO NSPI SPECIFICATIONS

ADANGER


NO DIVING SHALLOW WATER

SHALLOW WATER

DIVING MAY CAUSE DEATH OR SERIOUS INJURY

SUGGESTED LABEL LOCATIONS ARE SPECIFIED IN THE COPING LAYOUT

PRE-CUT PANEL LEGEND

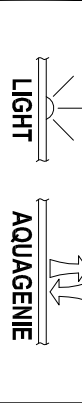

HYDRA POOLS

543 South Main Street - Sweetwater, TN 37874

DATE: JAN 2012

PANEL LINE: CORNERSTONE

DRAWING TITLE: 16'6" X 32'6" GRECIAN - WEDGE

DRAWING NUMBER: 20212-PWH

Copyright © 2012 by Hydra Pools