


REVISION HISTORY				
REV.	DESCRIPTION	DATE	EGD	BY
A	RELEASED FOR QUOTE	5/2/2022		RMILLER
B	UPDATED PER TICKET 8348230	11/3/2022		JESSEX

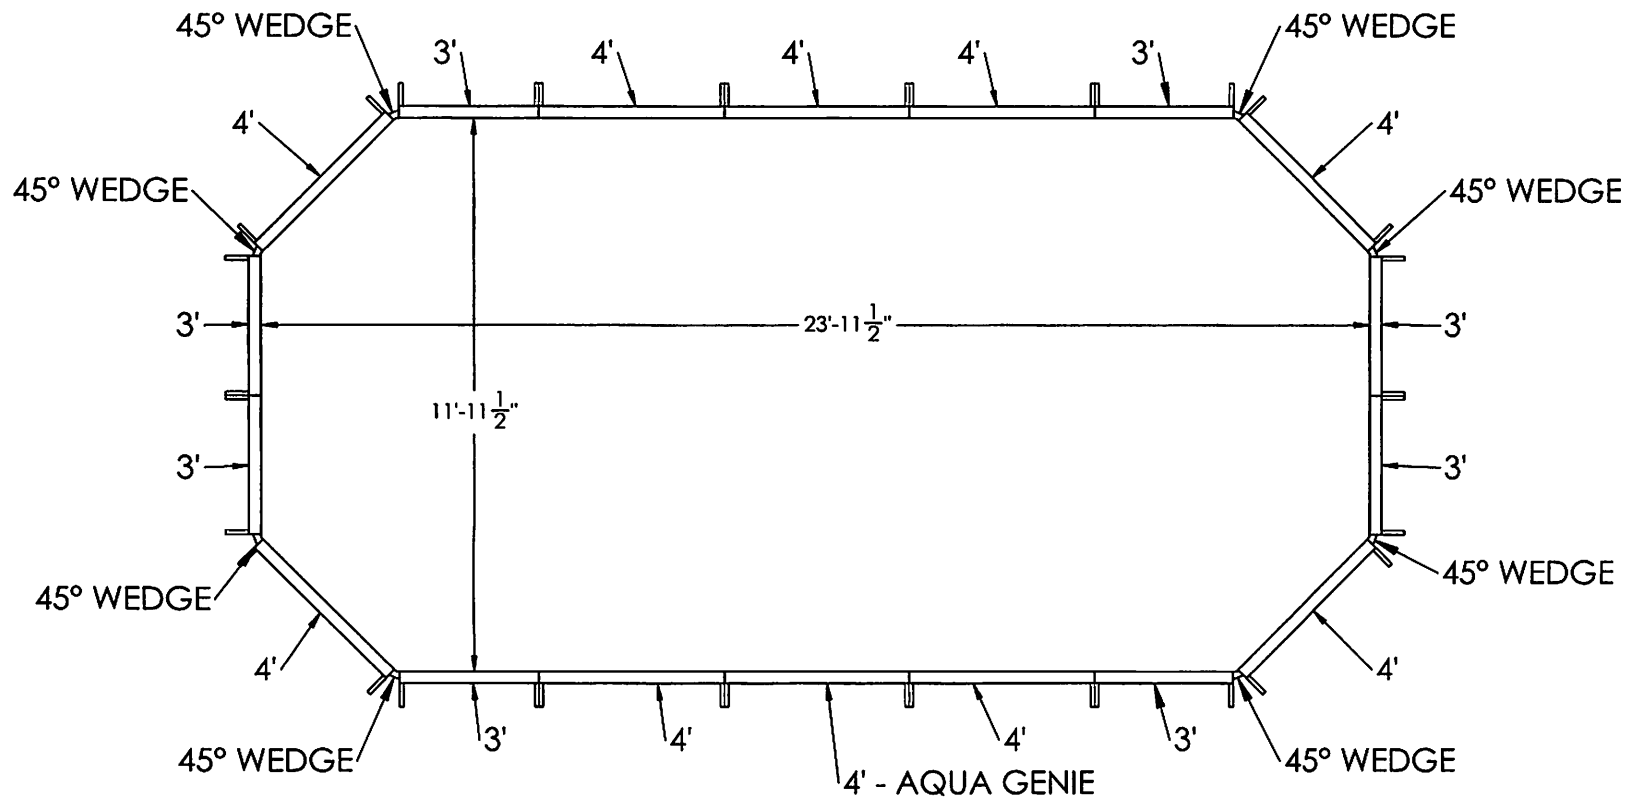

NOTES:

- THESE ARE FINISHED DIMENSIONS READY FOR THE LINER.
- DIMENSIONS ARE FROM INSIDE POOL PANELS.
- ROPE AND FLOAT ASSEMBLY SHOULD BE INSTALLED IN ACCORDANCE WITH CURRENT ANSI/APSP/ICC REGULATIONS
- HYDRA LINER TRACK FOR STEPS IS INSTALLED WITH THE BARB FACING THE RISER WALL ON THE STEP.

EXCAVATION NOTES:

- ROUGH EXCAVATION SHOULD BE 2" DEEPER IN EACH INSTANCE.
- SOIL TO HAVE MINIMUM BEARING CAPACITY OF 1500 PSF.
- LOCATE TOP OF POOL AT LEAST 6" ABOVE THE SURROUNDING LAND ELEVATION.
- SEE "OVER DIG DETAIL", IN INSTALLATION MANUAL, FOR EXCAVATION AROUND POOL.
- FILL VOIDS UNDER BASE OF PANELS AND TAMP WELL.
- BACK FILL WITH NON-EXPANSIVE MATERIAL.
- FOLLOW ALL CURRENT ANSI / APSP / ICC GUIDELINES FOR RESIDENTIAL POOLS

IMPORTANT NOTES:

THIS DOCUMENT IS FOR ILLUSTRATIVE PURPOSES ONLY. THE DEALER OR CONTRACTOR WHO SELLS OR INSTALLS YOUR POOL IS AN INDEPENDENT CONTRACTOR AND IS NOT AN AGENT OF THE MANUFACTURER. THE CONSTRUCTION METHODS ILLUSTRATED HERE ARE SUGGESTIONS AND APPLY ONLY TO NORMAL GROUND CONDITIONS. THERE MAY BE ADDITIONAL PRECAUTIONS AND/OR METHODS OF CONSTRUCTION. PROPER INSTALLATION IS THE RESPONSIBILITY OF THE DEALER/BUILDER/CONTRACTOR.

ITEM	FILE NAME	DESCRIPTION	CUSTOMER DRAWING #	VENDOR PART #	QTY.
1	BOLT, PACK	BOLT, FLANGE, 3/8-16 X 1", PACK (50)	HPS1916	HPS1916	10
2	52IN, BRACE	BRACE, BUTTRESS, 52", 850 SERIES	HPSHTRBRC	00025945	26
3	52IN PANEL, STRAIGHT	PANEL, 3' LONG, 850 SERIES	HPSH103P	00025940	8
4	52IN PANEL, STRAIGHT	PANEL, 4' LONG, 850 SERIES	HPSH104P	00025308	9
5	52IN PANEL, STRAIGHT	PANEL, 4' LONG, AQUA GENIE, 850 SERIES	HPSH104AG	00027234	1
6	STAKE	STAKE, 14 GA	HPSSTAKE	00003484	26
7	52IN, GRECIAN WEDGE	WEDGE, 52IN GRECIAN	HPSH45	00028361	8

ENGINEERING DRAWING NUMBER: 00043080	WEIGHT lbs	UNLESS OTHERWISE SPECIFIED: DIMENSIONS ARE IN INCHES TOLERANCES DECIMALS: X ± .1 XX ± .01 XXX ± .001 XXXX ± .0005 ANGULAR: X ± 0.5 THIRD ANGLE PROJECTION 	DESIGNED BY: RMILLER	CREATION DATE: 10/10/2019	SAMSON STEEL TITLE LAYOUT, 12'0" X 24'0", GRECIAN, 1- AQUA GENIE, 850 SERIES PART NUMBER: <div style="font-size: 2em; font-weight: bold; text-align: center;">00043080</div>
	VOLUME tinch³		DETAILED BY: RMILLER	DETAILED DATE: 11/3/2022	
	COLOR		LAST REVISED BY: JESSEX	LAST REVISED DATE: 11/3/2022	
	HEAT TREAT:		MATERIAL:		
FINISH				SCALE: 1:100	SIZE: A
TEXTURE:				SHEET: 10F1	

CHECK IN DATE/TIME: Thursday, November 3, 2022 4:52:01 PM
 PLAGE FROM: